



Sample construction of Silca System box stairs on any deck platform. Wood boxes are constructed as required to achieve the appropriated riser height and tread width taking into account the height of the Silca grate (1.5") and the height of the stone used. The boxes are placed on a Silca grate base to protect against moisture damage.

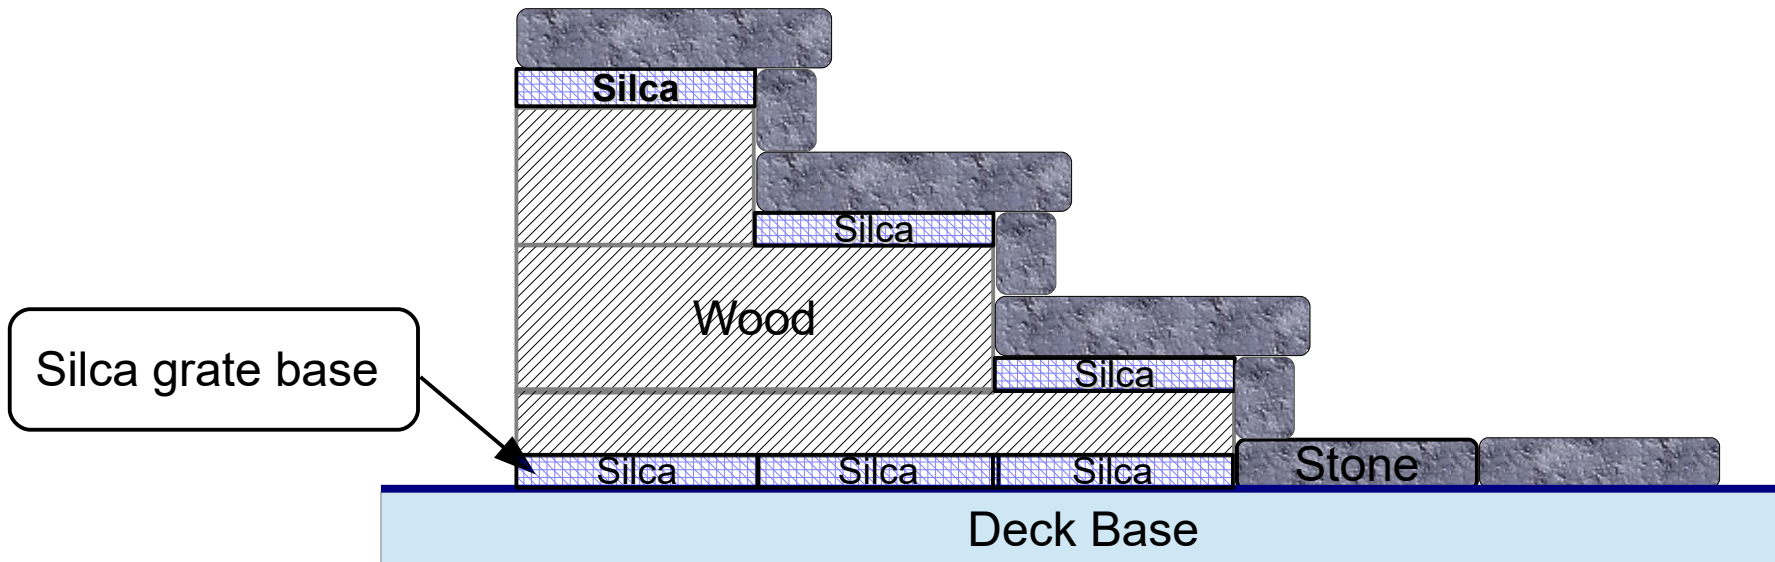

For discussion purposes only

Sample construction of Silca Stairs using wood Stair Stringers

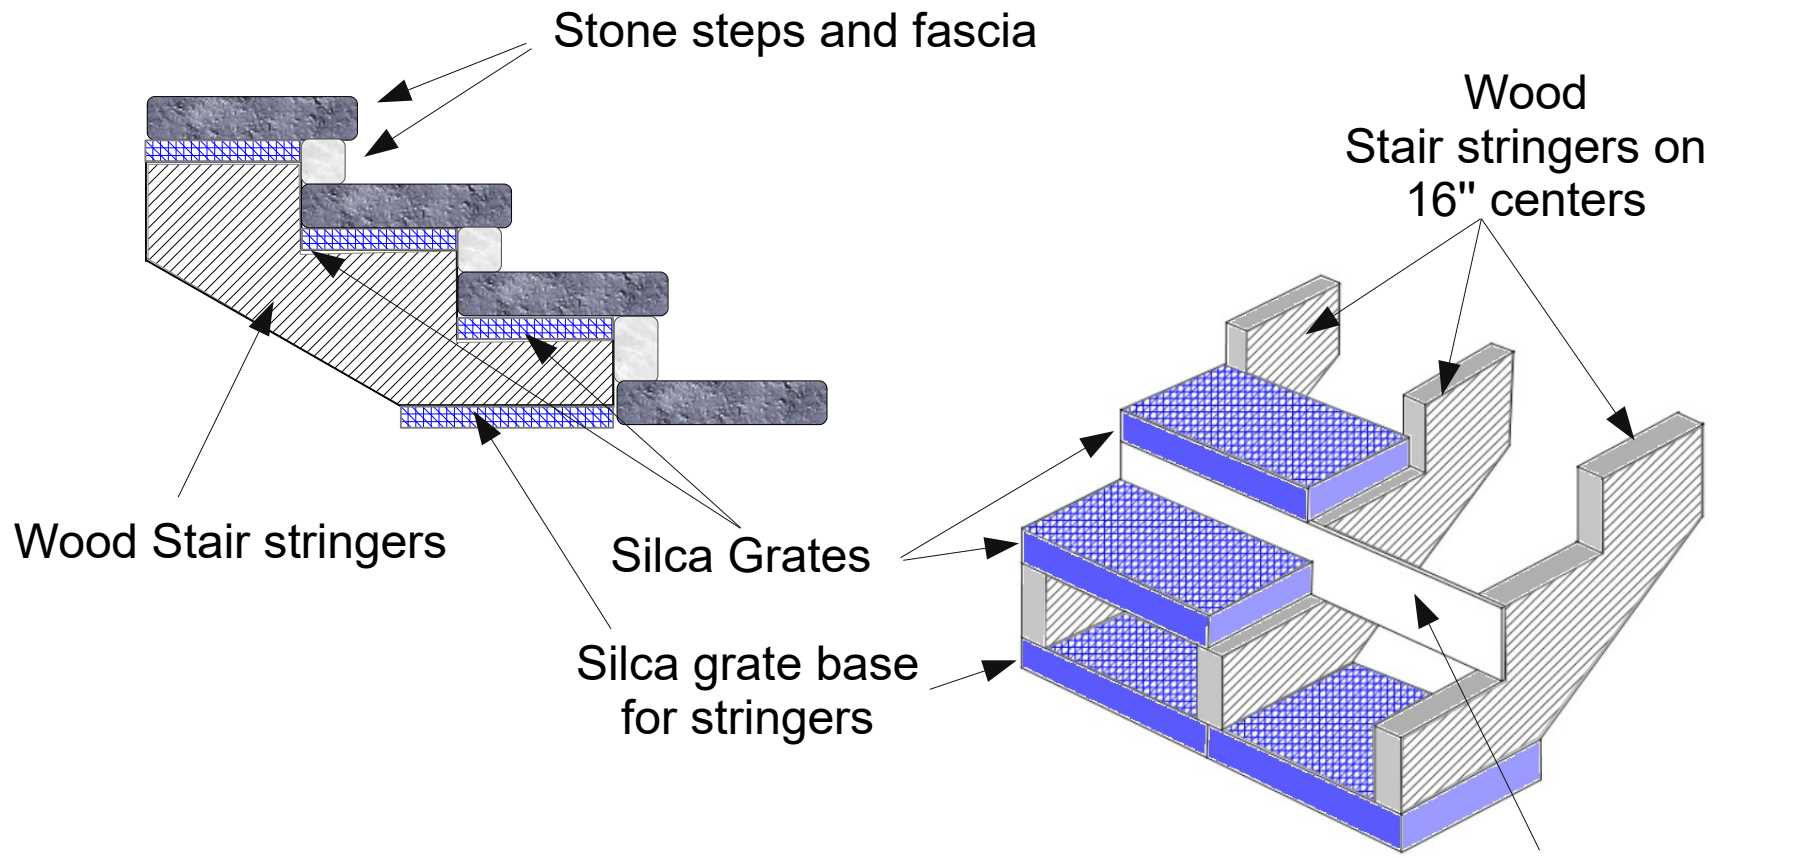

For discussion purposes only